

| Table de nomenclature | | | |
|-----------------------|------------------------------|---|-----|
| REP. | DESIGNATION (FR) | DESIGNATION (ENGLISH) | QTE |
| 1 | POTENCE POUR LEVAGE DES SACS | SACK LIFTING POTENCY | 1 |
| 2 | SOUDEUSE DE SAC | IMPULSE SACK WELDER | 1 |
| 3 | CONVOYEUR DE SORTIE | EXIT CONVEYOR | 1 |
| 4 | ENSACHEUSE A JOINT GONFLANT | FILLING STATION SACK WITH INFLATABLE SEAL | 1 |
| 5 | DOSEUR | FEEDER | 1 |
| 6 | POSTE DE PESAGE | WEIGHING STATION | 1 |

DIMENSION : [inch] / mm PLAN D'INFORMATION / INFORMATION DRAWING

PALAMATIC N'AYANT PAS EN CHARGE LE GENIE CIVIL, IL EST DE VOTRE RESPONSABILITE DE VOUS ASSURER DE LA RESISTANCE, DE LA STABILITE ET DE LA PLANEITE DE VOS SUPPORT OU SOLS RECEVANTS NOS EQUIPEMENTS, AUX DIFFERENTS EFFORTS ET CONTRAINTES AUQUELS ILS POURAIENT ETRE SOUMIS.

CE PLAN EST LA PROPRIETE DE LA SOCIETE PALAMATIC - IL NE PEUT ETRE COPIE OU UTILISE SANS AUTORISATION
THIS DRAWING IS THE PROPERTY OF THE COMPANY PALAMATIC - IT CANNOT BE COPIED OR USED WITHOUT AUTHORIZATION


CIVIL ENGINEERING WORKS ARE NOT INCLUDED IN PALAMATIC'S SCOPE OF SUPPLY. IT IS THE CLIENT'S RESPONSIBILITY TO ENSURE THE STABILITY, RESISTANCE AND FLATNESS OF THE STRUCTURES AND TERRAIN ON WHICH, PALAMATIC'S EQUIPMENT WILL BE MOUNTED. THESE STRUCTURES AND TERRAIN MUST BE ABLE TO WITHSTAND THE DIFFERENT LOADS AND CONSTRAINTS BROUGHT ON BY THESE EQUIPMENTS

Rue de l'Ecotais 02 90 56 20 61
Z.A. de la Croix Rouge
35530 BRECE CYRIL.PICHARD@PALAMATIC.FR



| | | | |
|----------|-----|-------------|-------------------|
| 28-03-19 | A | DIFFUSION | CYP |
| DATE | REV | OBSERVATION | REVISER / REVISER |

| | | | |
|----------------------------|-------------------|------------------------------------|---------|
| Designation / Name : | Station ENSACHAGE | Dessiné par / Drawn by : | PICHARD |
| Description : | PALSACK 01 | Ref. Dossier / Project reference : | |
| Format : | A3 | Echelle / Scale : | 1:20 |
| N° Plan / Drawing number : | | REV: | A 1/2 |

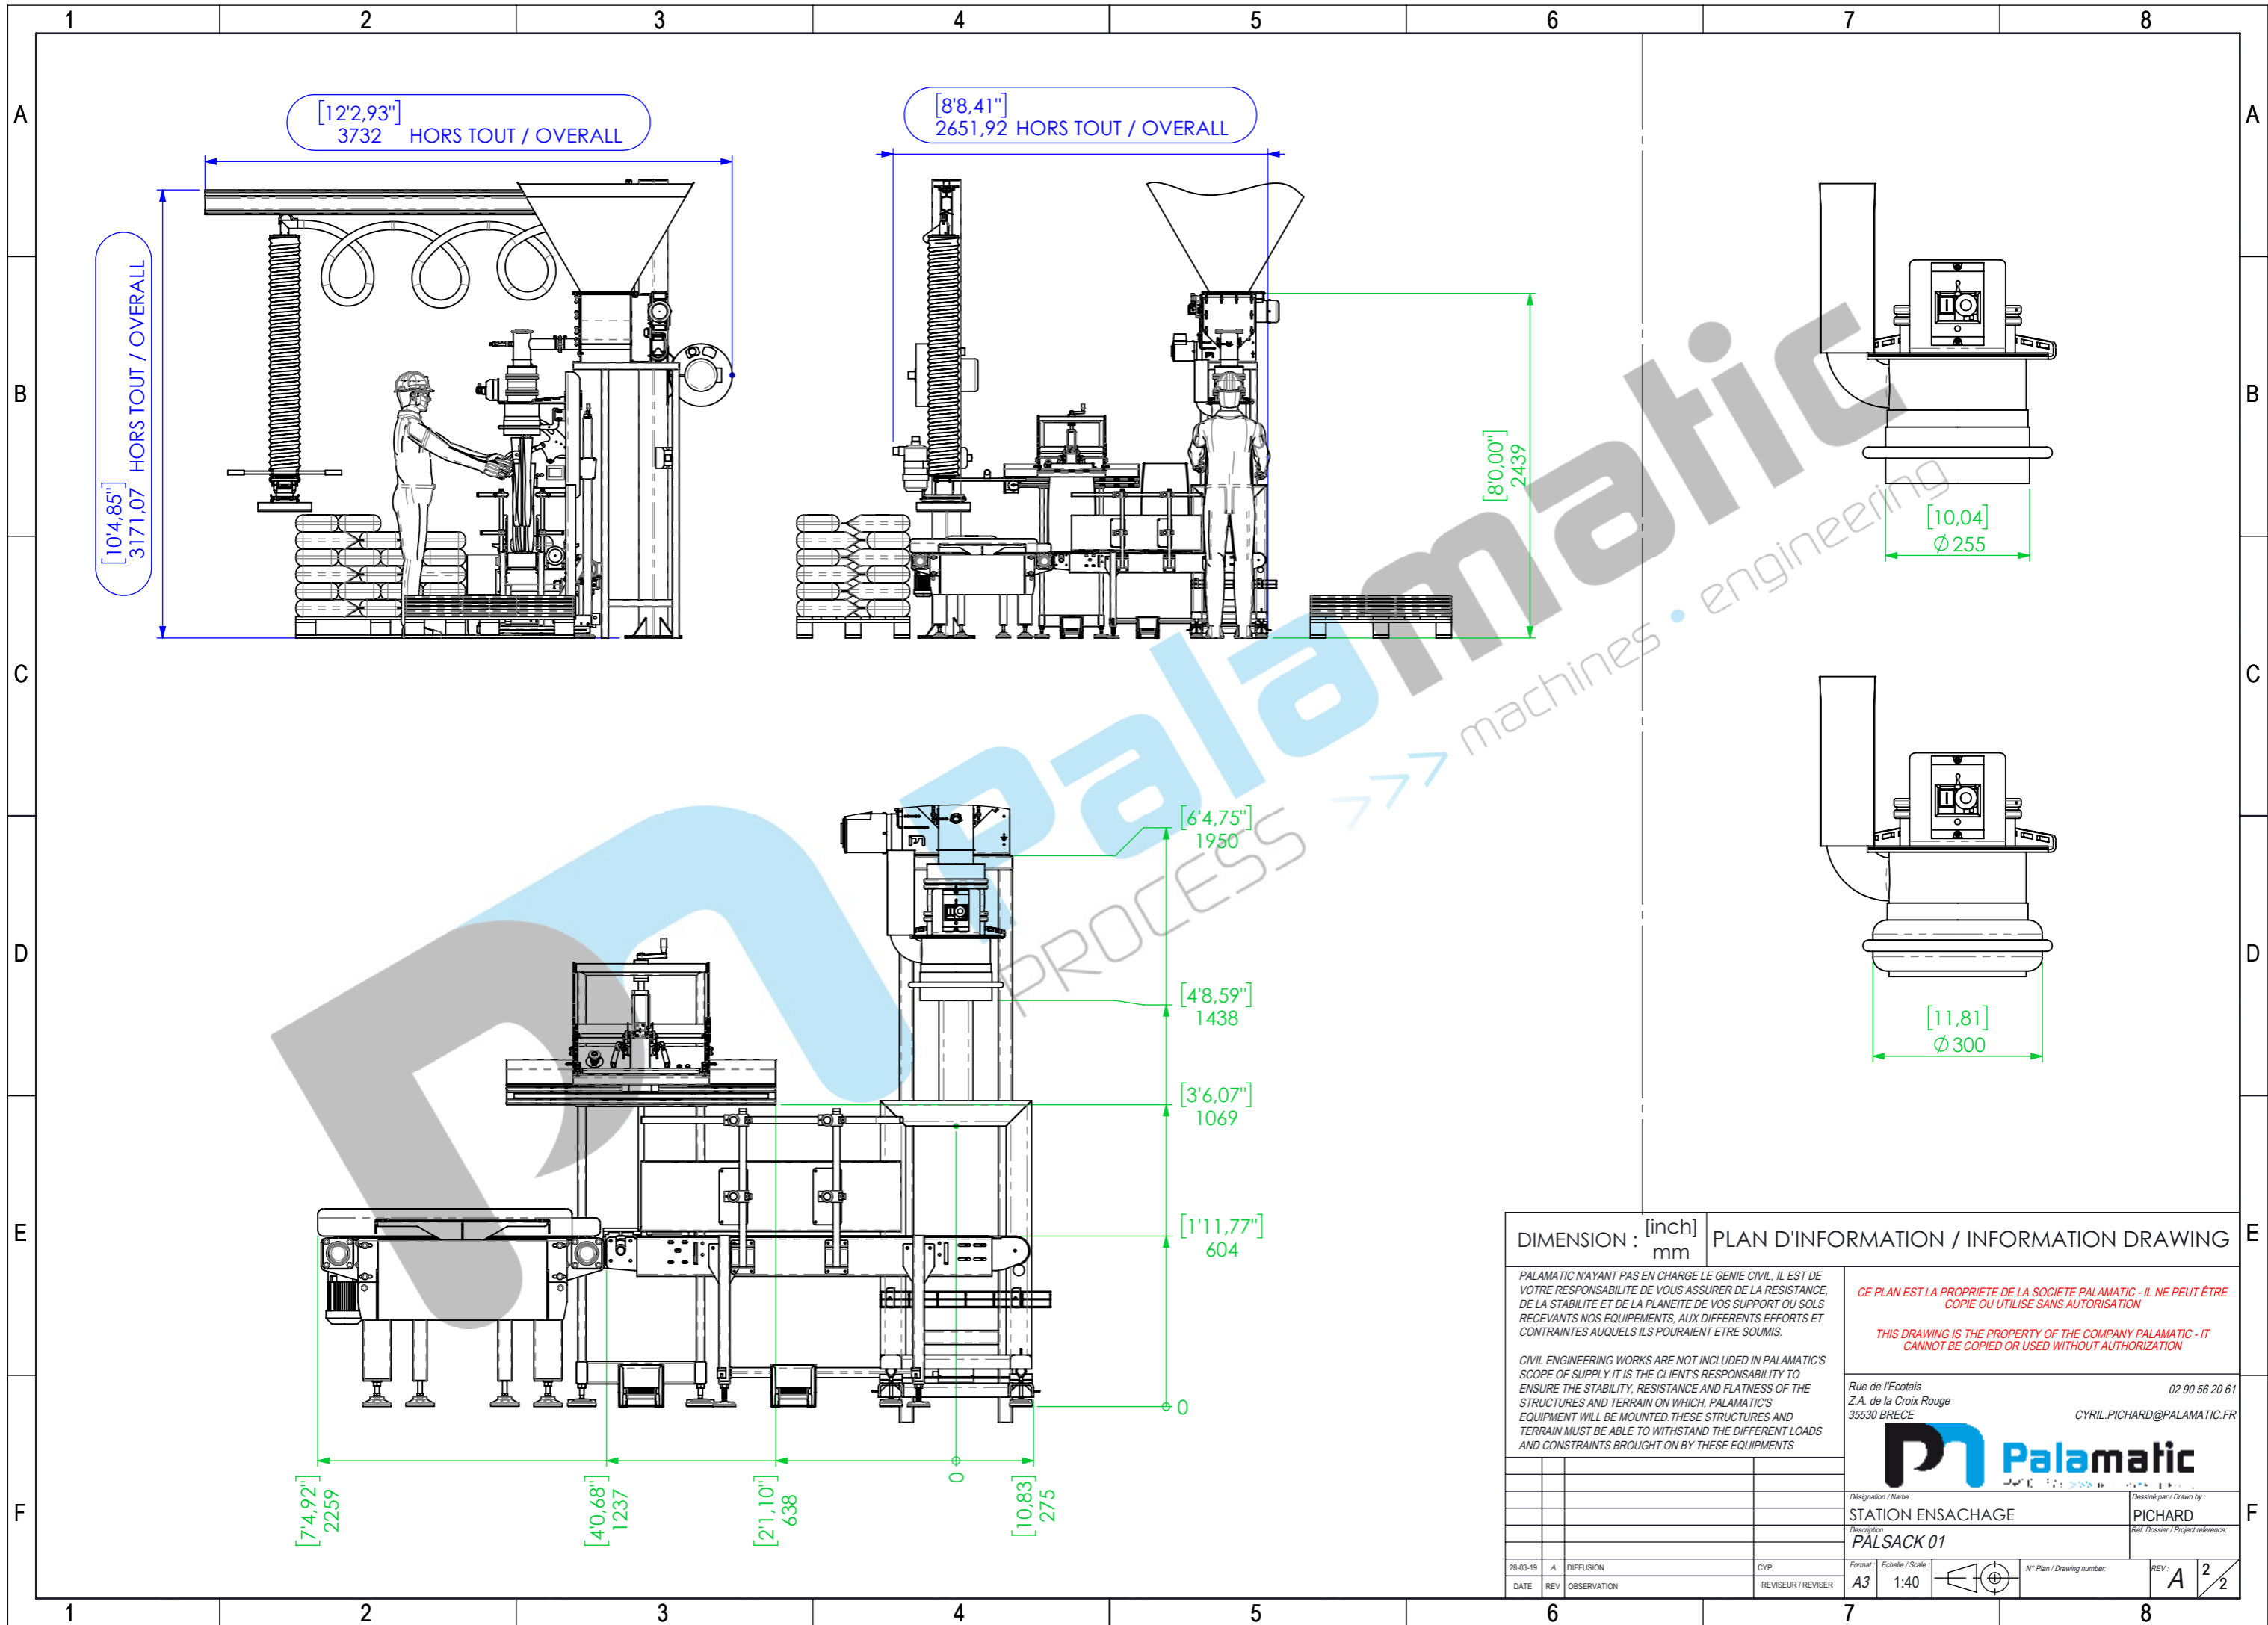

| | | | |
|--|--|---|--|
| DIMENSION : [inch] / mm | | PLAN D'INFORMATION / INFORMATION DRAWING | |
| <p>PALAMATIC N'AYANT PAS EN CHARGE LE GENIE CIVIL, IL EST DE VOTRE RESPONSABILITE DE VOUS ASSURER DE LA RESISTANCE, DE LA STABILITE ET DE LA PLANEITE DE VOS SUPPORT OU SOLS RECEVANTS NOS EQUIPEMENTS, AUX DIFFERENTS EFFORTS ET CONTRAINTES AUQUELS ILS POURAIENT ETRE SOUMIS.</p> <p>CIVIL ENGINEERING WORKS ARE NOT INCLUDED IN PALAMATIC'S SCOPE OF SUPPLY. IT IS THE CLIENT'S RESPONSIBILITY TO ENSURE THE STABILITY, RESISTANCE AND FLATNESS OF THE STRUCTURES AND TERRAIN ON WHICH, PALAMATIC'S EQUIPMENT WILL BE MOUNTED. THESE STRUCTURES AND TERRAIN MUST BE ABLE TO WITHSTAND THE DIFFERENT LOADS AND CONSTRAINTS BROUGHT ON BY THESE EQUIPMENTS</p> | | <p>CE PLAN EST LA PROPRIETE DE LA SOCIETE PALAMATIC - IL NE PEUT ÊTRE COPIÉ OU UTILISÉ SANS AUTORISATION</p> <p>THIS DRAWING IS THE PROPERTY OF THE COMPANY PALAMATIC - IT CANNOT BE COPIED OR USED WITHOUT AUTHORIZATION</p> | |
| <p>Rue de l'Écolais Z.A. de la Croix Rouge 35530 BRECE</p> | | <p>02 90 56 20 61 CYRIL.PICHARD@PALAMATIC.FR</p> | |
| <p>Designation / Name : STATION ENSACHAGE</p> | | <p>Dessiné par / Drawn by : PICHARD</p> | |
| <p>Format : A3</p> | | <p>Échelle / Scale : 1:40</p> | |
| <p>DATE : 28-03-19</p> | | <p>N° Plan / Drawing number : A 2 / 2</p> | |
| <p>REV : A</p> | | <p>REVISIONS / REVISIONS</p> | |