




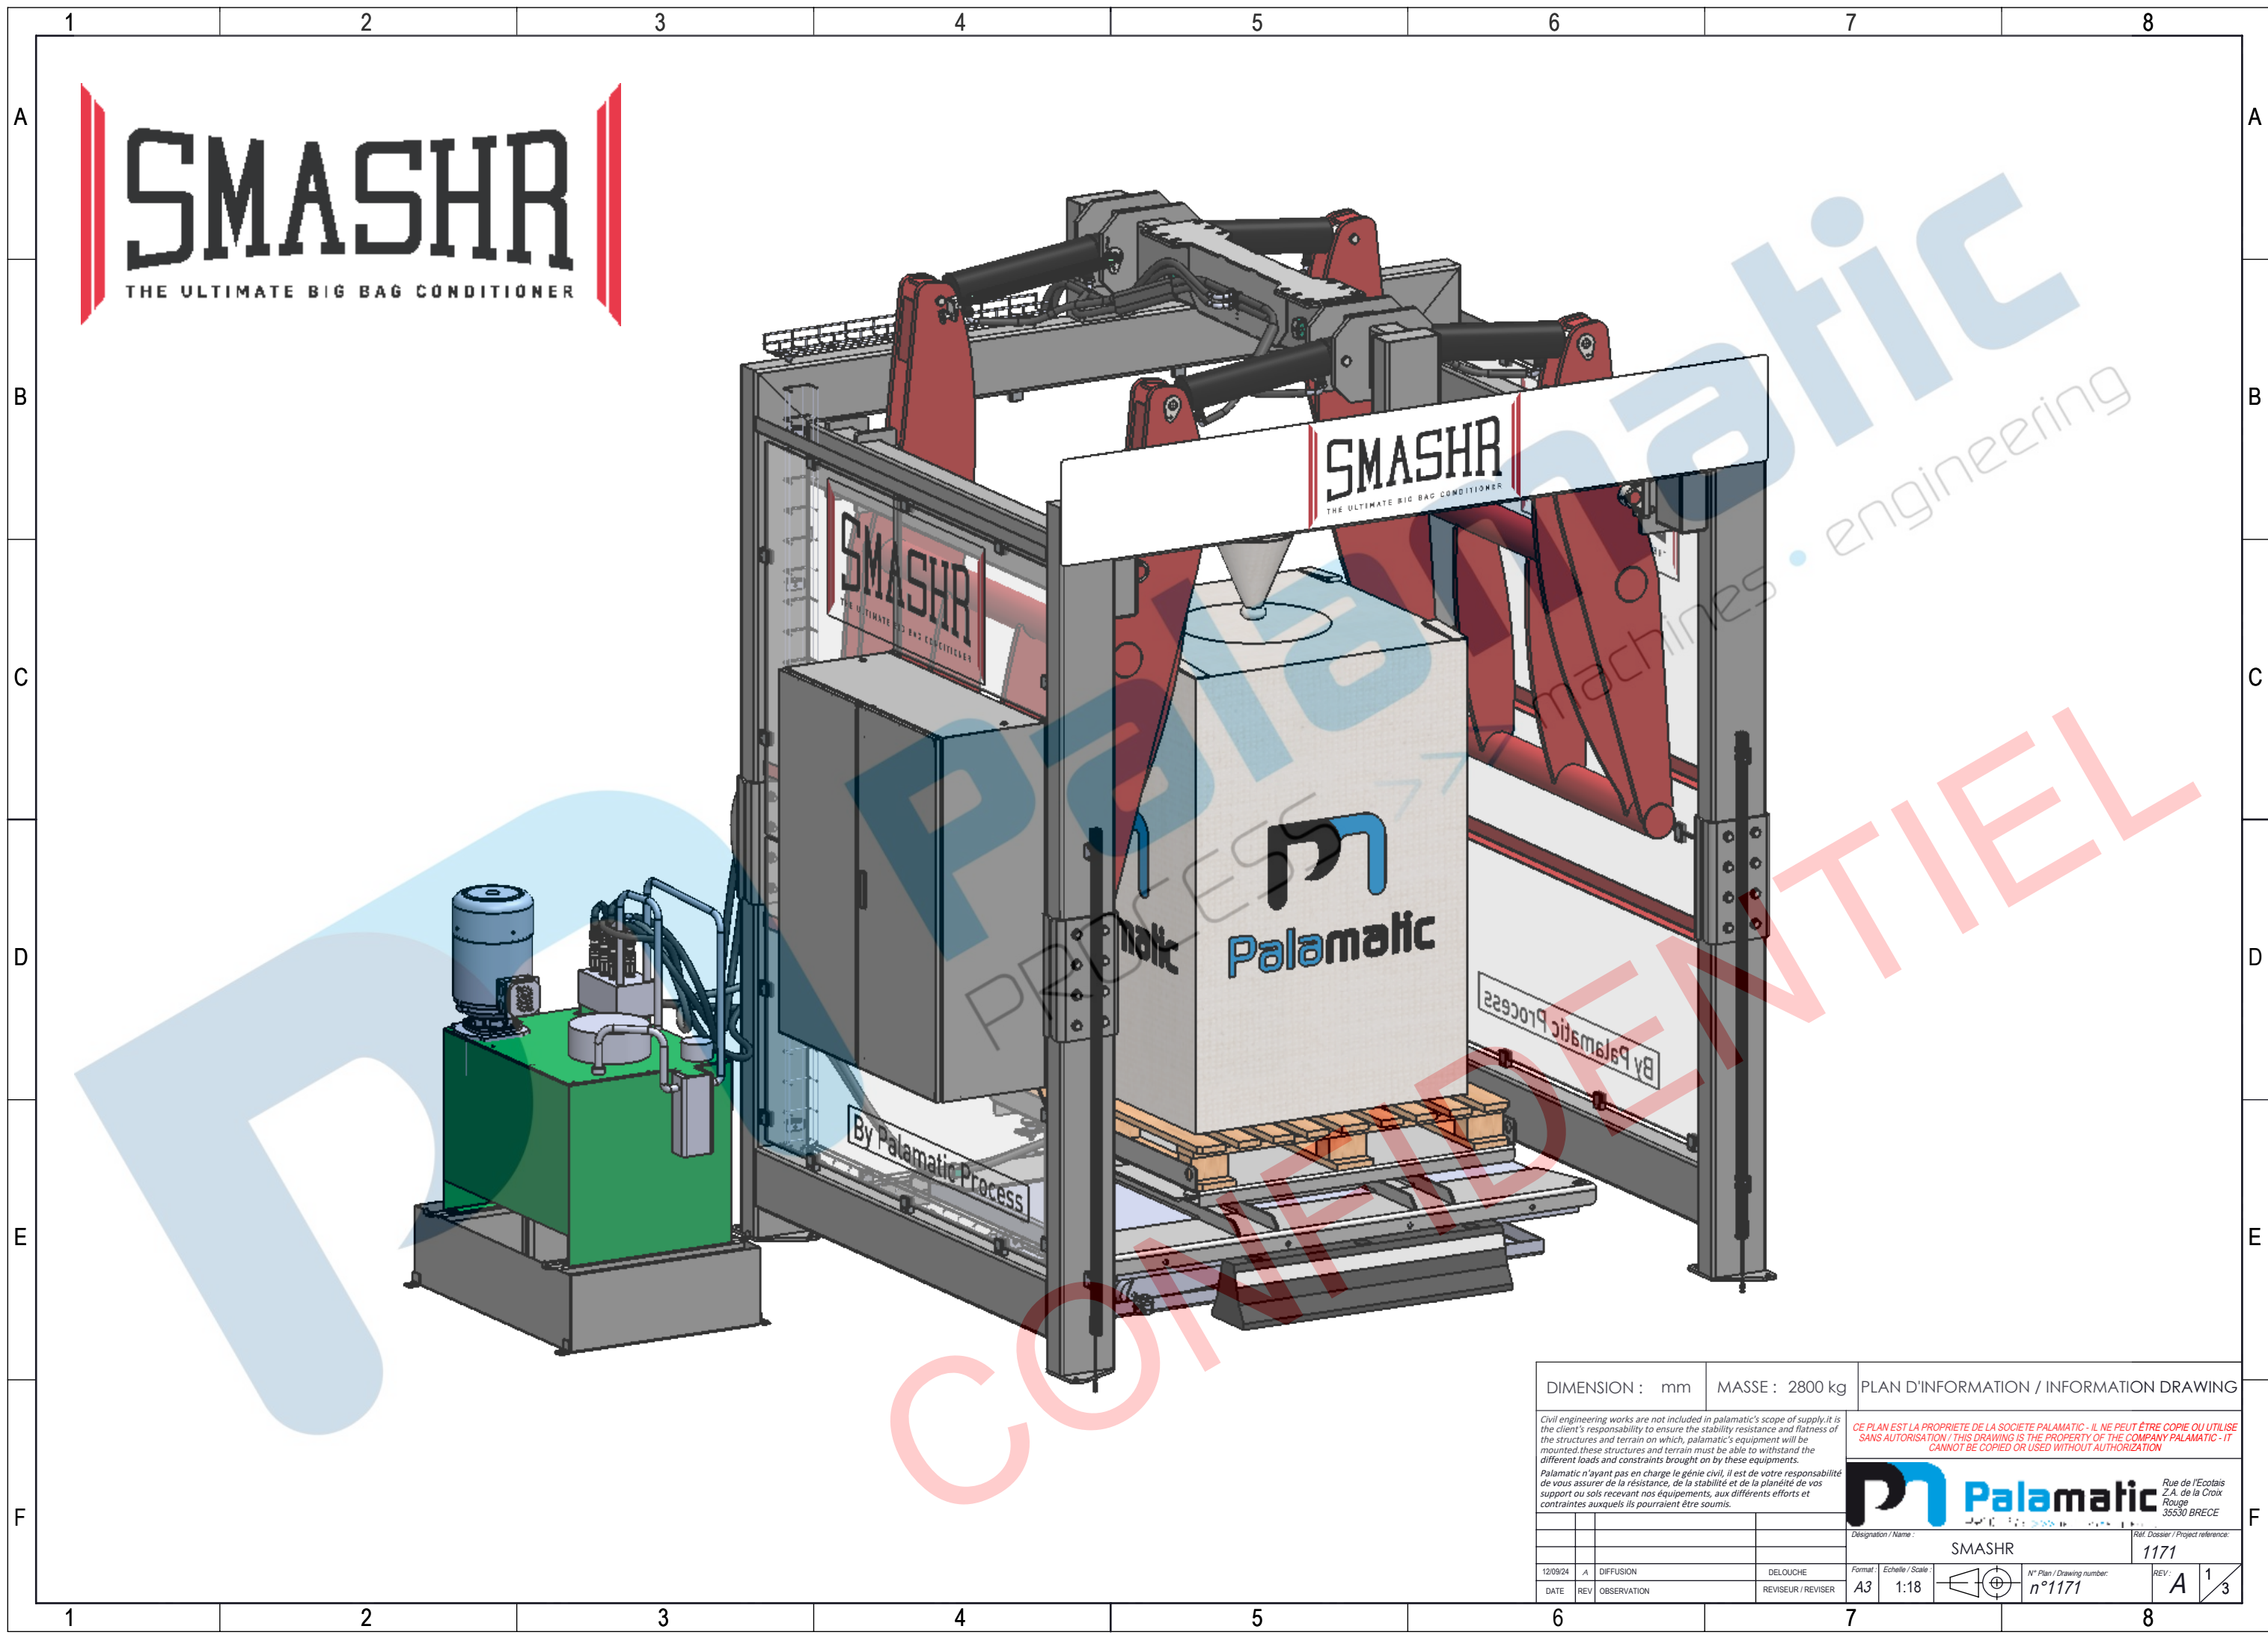

DIMENSION : mm			MASSE : 2800 kg			PLAN D'INFORMATION / INFORMATION DRAWING		
Civil engineering works are not included in palamatic's scope of supply. it is the client's responsibility to ensure the stability resistance and flatness of the structures and terrain on which, palamatic's equipment will be mounted. these structures and terrain must be able to withstand the different loads and constraints brought on by these equipments. Palamatic n'ayant pas en charge le génie civil, il est de votre responsabilité de vous assurer de la résistance, de la stabilité et de la planéité de vos support ou sols recevant nos équipements, aux différents efforts et contraintes auxquels ils pourraient être soumis.						CE PLAN EST LA PROPRIETE DE LA SOCIETE PALAMATIC - IL NE PEUT ÊTRE COPIE OU UTILISE SANS AUTORISATION / THIS DRAWING IS THE PROPERTY OF THE COMPANY PALAMATIC - IT CANNOT BE COPIED OR USED WITHOUT AUTHORIZATION </		

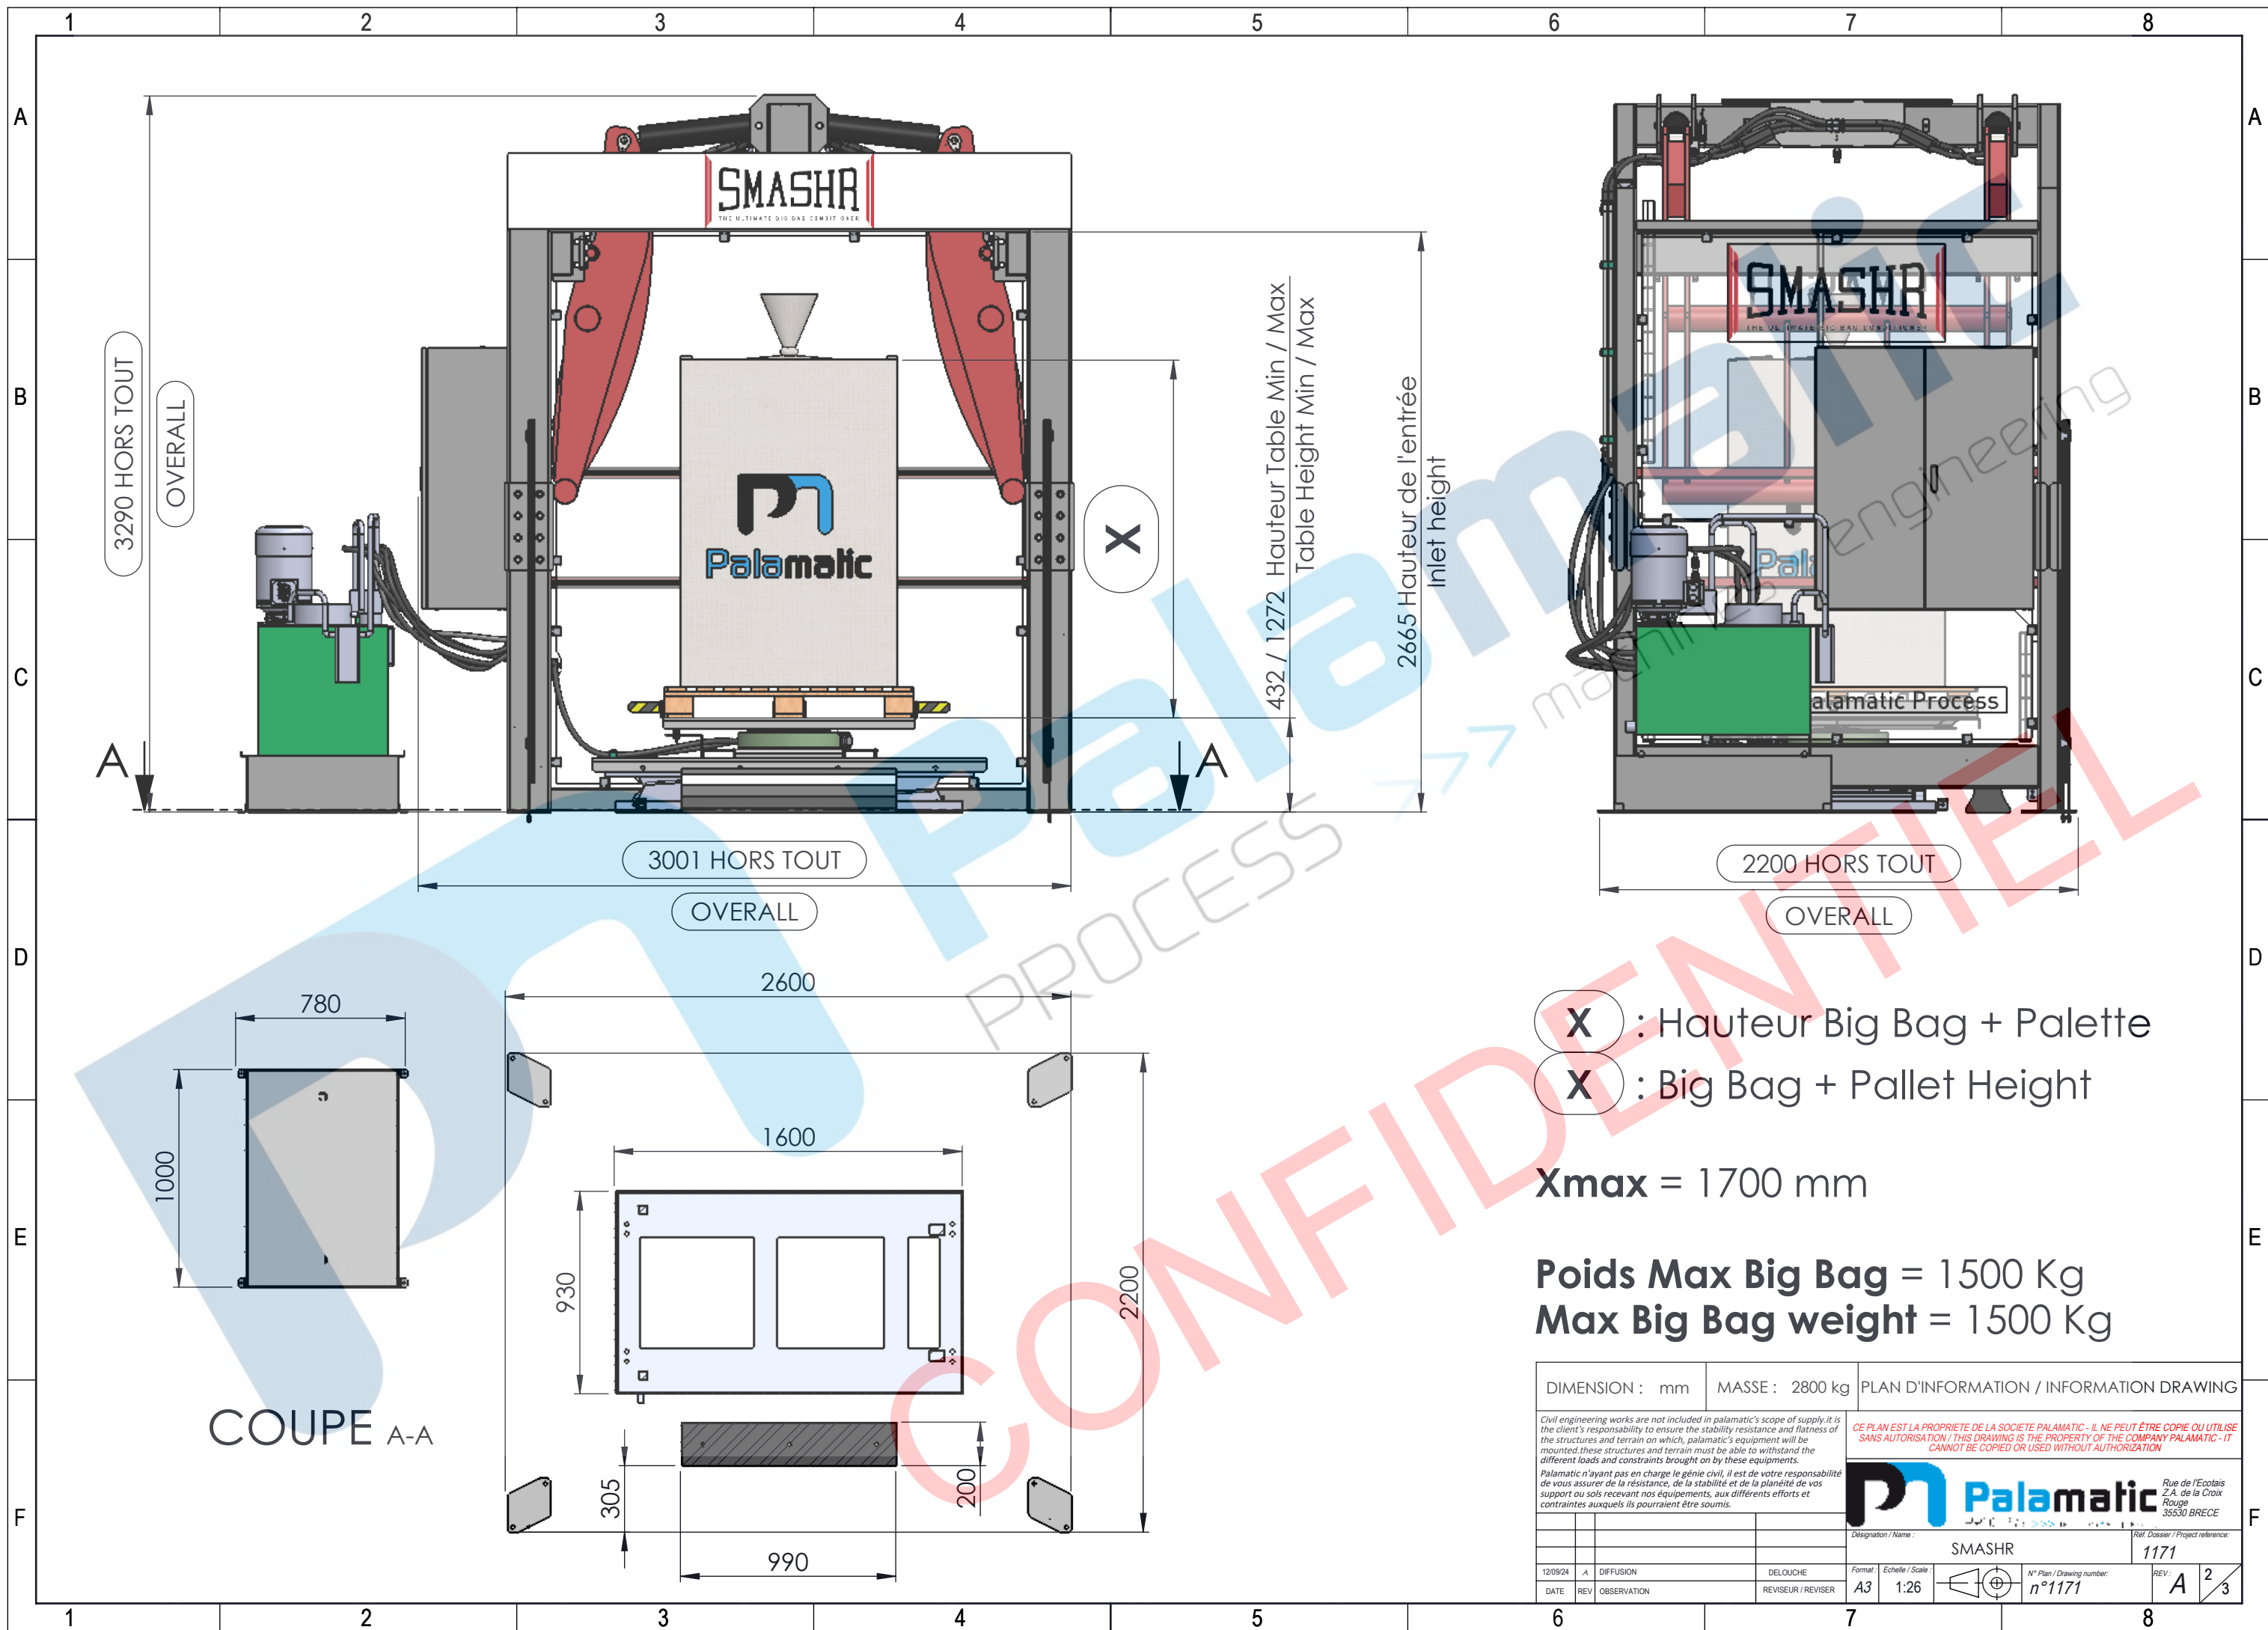

DIMENSIONS BIG-BAGS ET PALETTES CONDITIONNANT LE PROJET
À VALIDER PAR VOS SOINS / BIG-BAG AND PALLET DIMENSIONS FOR THE PROJECT TO BE
CONFIRMED WITH YOU

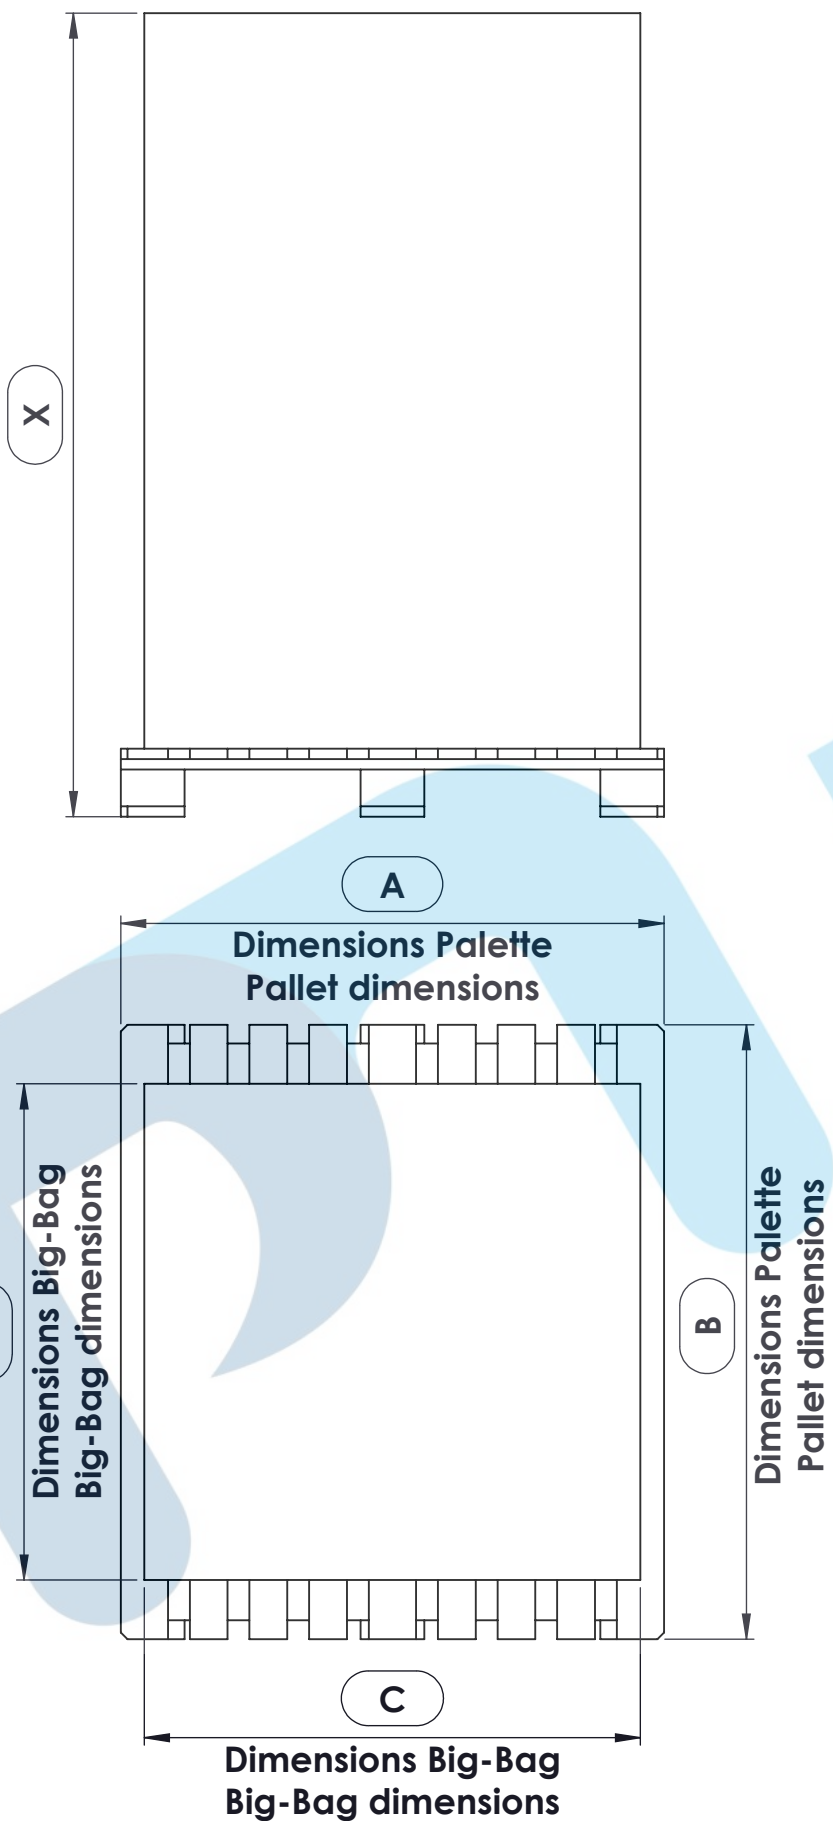

REP.	VOS DIMENSIONS / YOUR DIMENSIONS	DIMENSIONS MAXIMALES (MM) / MAXIMUM DIMENSIONS (MM)
A	...	1150
B	...	1300
C	...	1150
D	...	1150
X	...	1700

Poids de votre Big-Bag / Weight of your Big-Bag
(max 1500kg) :

DIMENSION : mm		MASSE : 2800 kg		PLAN D'INFORMATION / INFORMATION DRAWING	
Civil engineering works are not included in palamatic's scope of supply. it is the client's responsibility to ensure the stability, resistance and flatness of the structures and terrain on which, palamatic's equipment will be mounted. these structures and terrain must be able to withstand the different loads and constraints brought on by these equipments. Palamatic n'ayant pas en charge le génie civil, il est de votre responsabilité de vous assurer de la résistance, de la stabilité et de la planéité de vos supports ou sols recevant nos équipements, aux différents efforts et contraintes auxquels ils pourraient être soumis.				CE PLAN EST LA PROPRIÉTÉ DE LA SOCIÉTÉ PALAMATIC - IL NE PEUT ÊTRE COPIÉ OU UTILISÉ SANS AUTORISATION / THIS DRAWING IS THE PROPERTY OF THE COMPANY PALAMATIC - IT CANNOT BE COPIED OR USED WITHOUT AUTHORIZATION	
				Rue de l'Écolait Z.A. de la Croix Rouge 35530 BRECE	
Designation / Name :		SMASHR		Ref. Dossier / Project reference: 1171	
12/09/24		A		DIFFUSION	
DATE		REV		OBSERVATION	
DELOUCHE		REVISEUR / REVISER		Format : Echelle / Scale : A3 1:16	
N° Plan / Drawing number: n°1171		REV: A		3/3	