




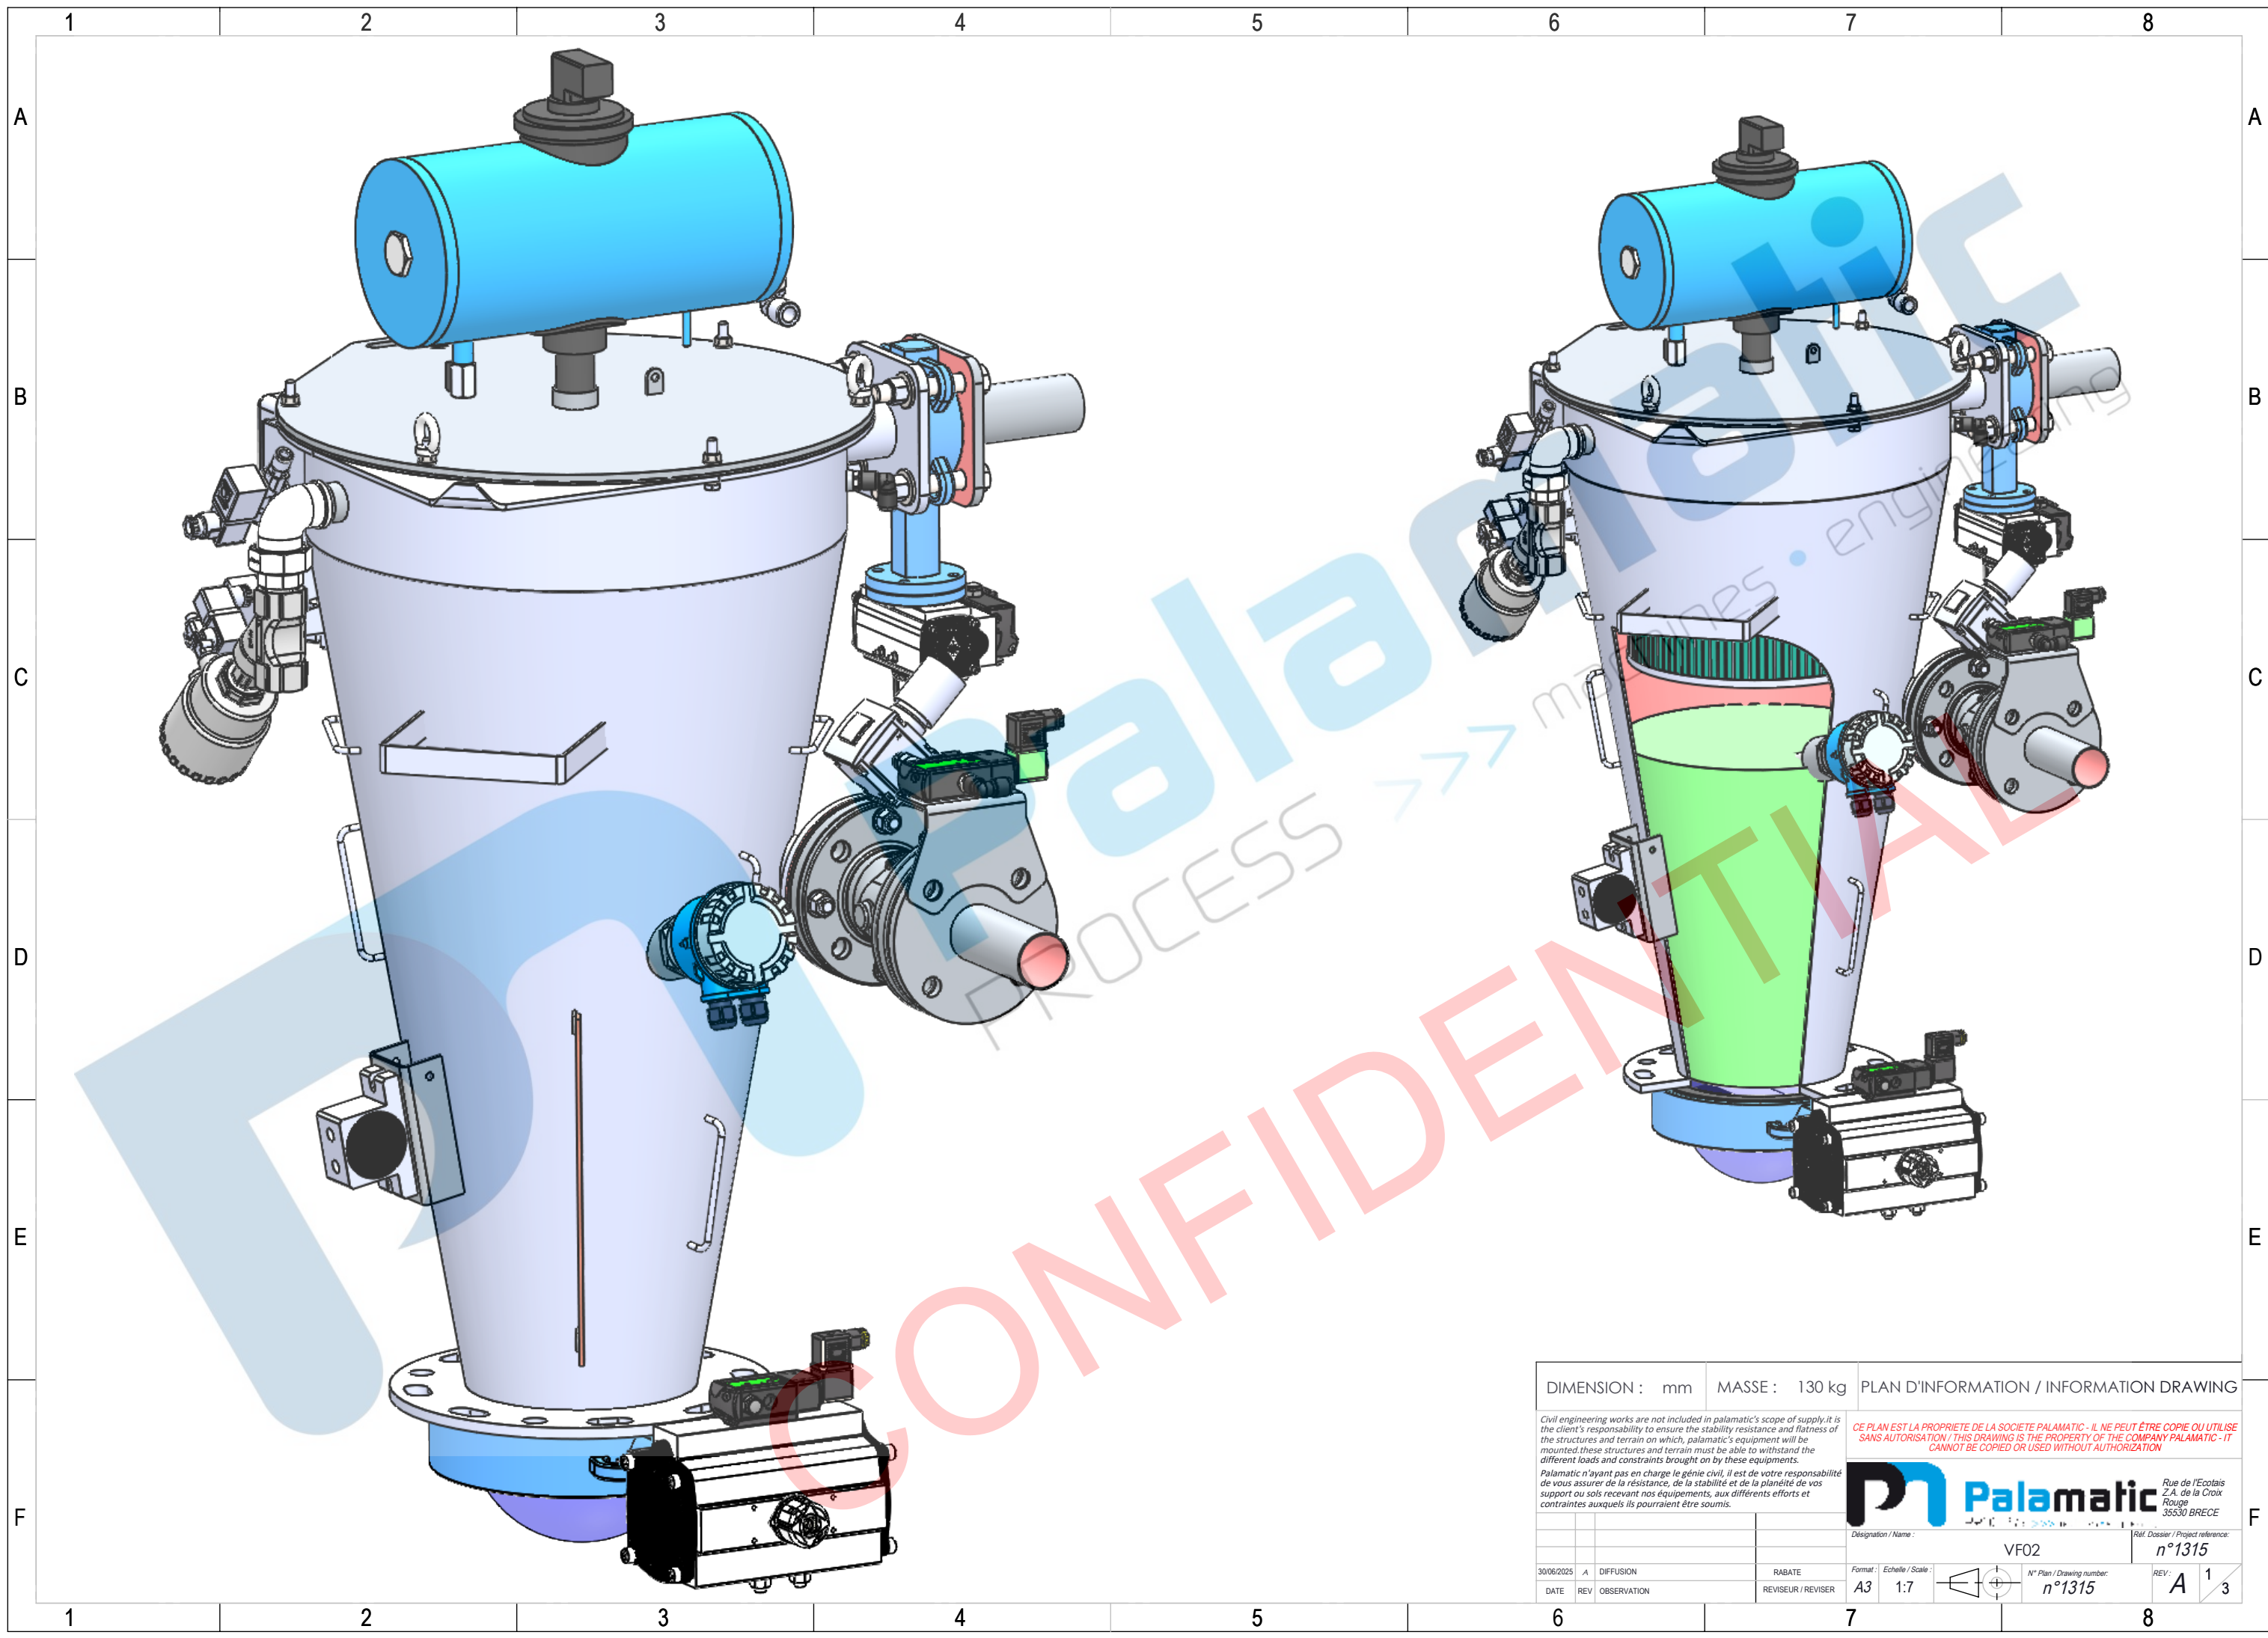

DIMENSION : mm		MASSE : 130 kg	PLAN D'INFORMATION / INFORMATION DRAWING	
Civil engineering works are not included in palamatic's scope of supply: it is the client's responsibility to ensure the stability resistance and flatness of the structures and terrain on which, palamatic's equipment will be mounted: these structures and terrain must be able to withstand the different loads and constraints brought on by these equipments. Palamatic n'ayant pas en charge le génie civil, il est de votre responsabilité de vous assurer de la résistance, de la stabilité et de la planéité de vos support ou sols recevant nos équipements, aux différents efforts et contraintes auxquels ils pourraient être soumis.			CE PLAN EST LA PROPRIETE DE LA SOCIETE PALAMATIC - IL NE PEUT ÊTRE COPIE OU UTILISE SANS AUTORISATION / THIS DRAWING IS THE PROPERTY OF THE COMPANY PALAMATIC - IT CANNOT BE COPIED OR USED WITHOUT AUTHORIZATION	
			 Rue de l'Ecolais Z.A. de la Croix Rouge 35530 BRECE	
			Ref. Dossier / Project reference:	
			VF02	
			n°1315	
30/06/2025 A DIFFUSION			Format : Echelle / Scale :	
RABATE			N° Plan / Drawing number:	
			REV: A 1 3	
DATE REV OBSERVATION			REVISEUR / REVISER	
			A3 1:7	
				
			n°1315	

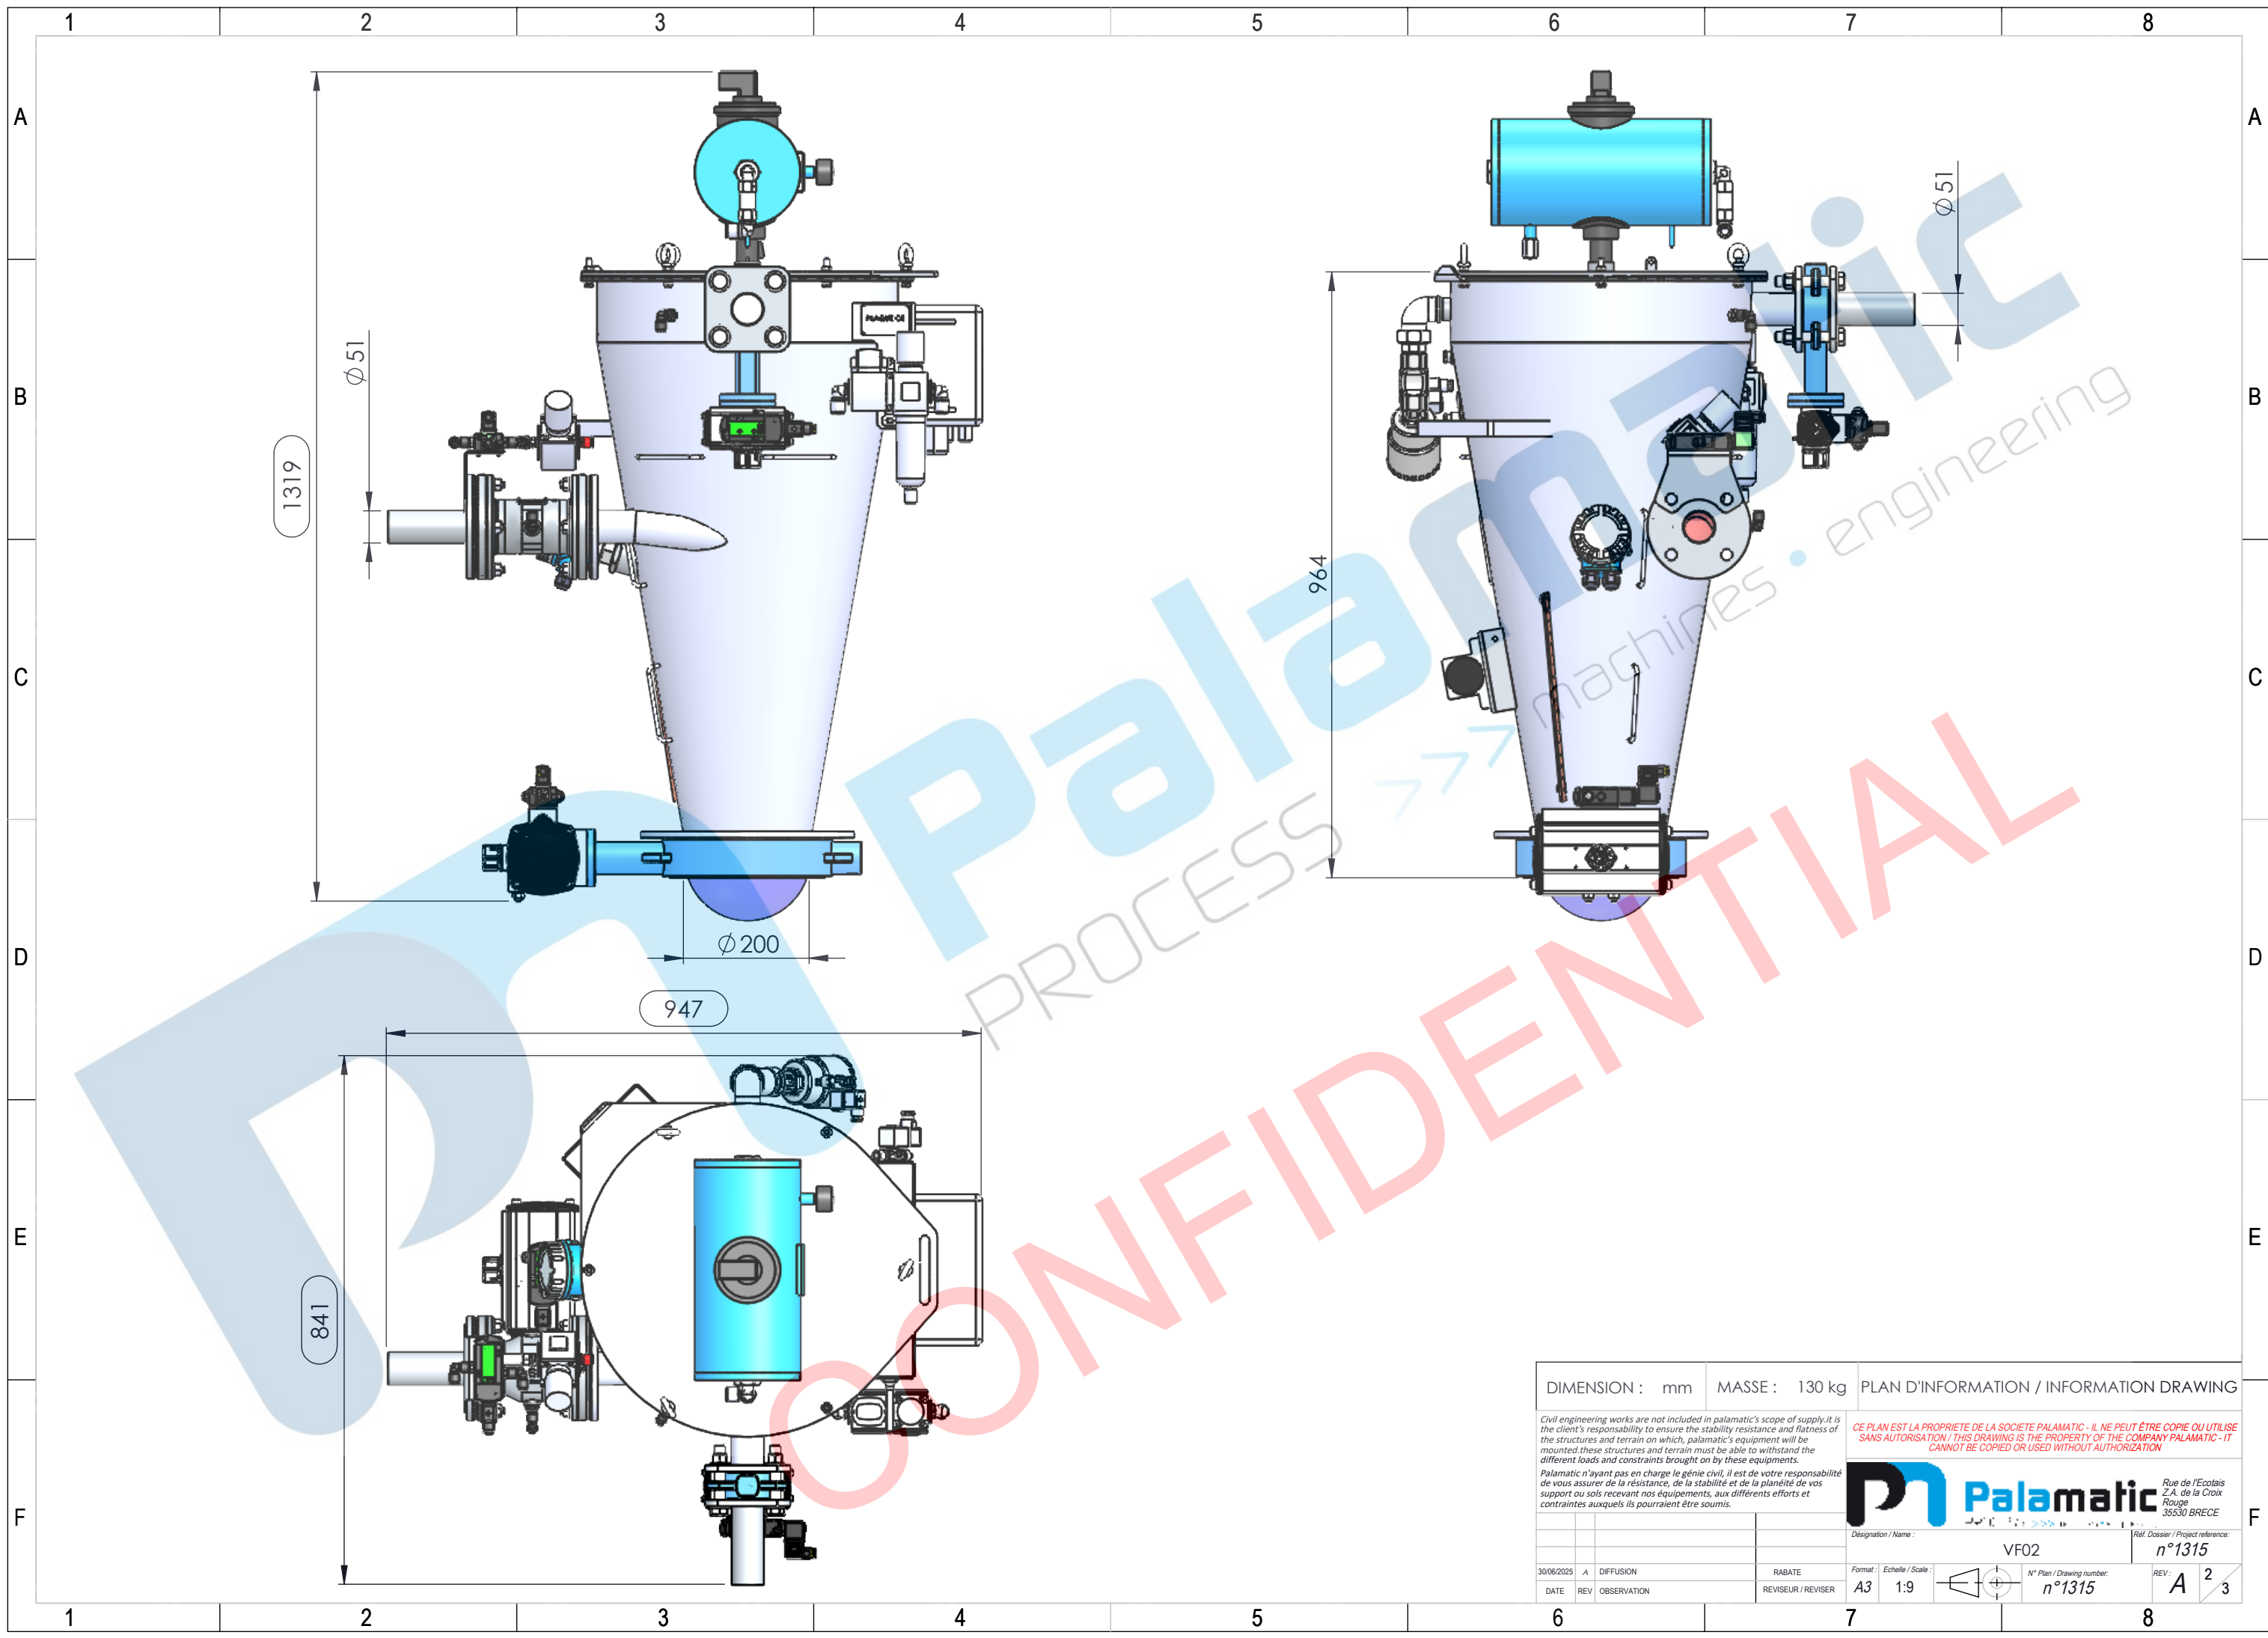

DIMENSION : mm		MASSE : 130 kg	PLAN D'INFORMATION / INFORMATION DRAWING	
Civil engineering works are not included in palamatic's scope of supply: it is the client's responsibility to ensure the stability resistance and flatness of the structures and terrain on which, palamatic's equipment will be mounted: these structures and terrain must be able to withstand the different loads and constraints brought on by these equipments. Palamatic n'ayant pas en charge le génie civil, il est de votre responsabilité de vous assurer de la résistance, de la stabilité et de la planéité de vos support ou sols recevant nos équipements, aux différents efforts et contraintes auxquels ils pourraient être soumis.			CE PLAN EST LA PROPRIÉTÉ DE LA SOCIÉTÉ PALAMATIC - IL NE PEUT ÊTRE COPIÉ OU UTILISÉ SANS AUTORISATION / THIS DRAWING IS THE PROPERTY OF THE COMPANY PALAMATIC - IT CANNOT BE COPIED OR USED WITHOUT AUTHORIZATION	
			 Palamatic Rue de l'Écolais Z.A. de la Croix Rouge 35530 BRECE	
			Designation / Name :	Ref. Dossier / Project reference:
			VF02	n°1315
30/06/2025	A	DIFFUSION	RABATE	Format : Echelle / Scale :
DATE	REV	OBSERVATION	REVISER / REVISER	A3 1:9
			N° Plan / Drawing number:	REV: A 2 3
			n°1315	

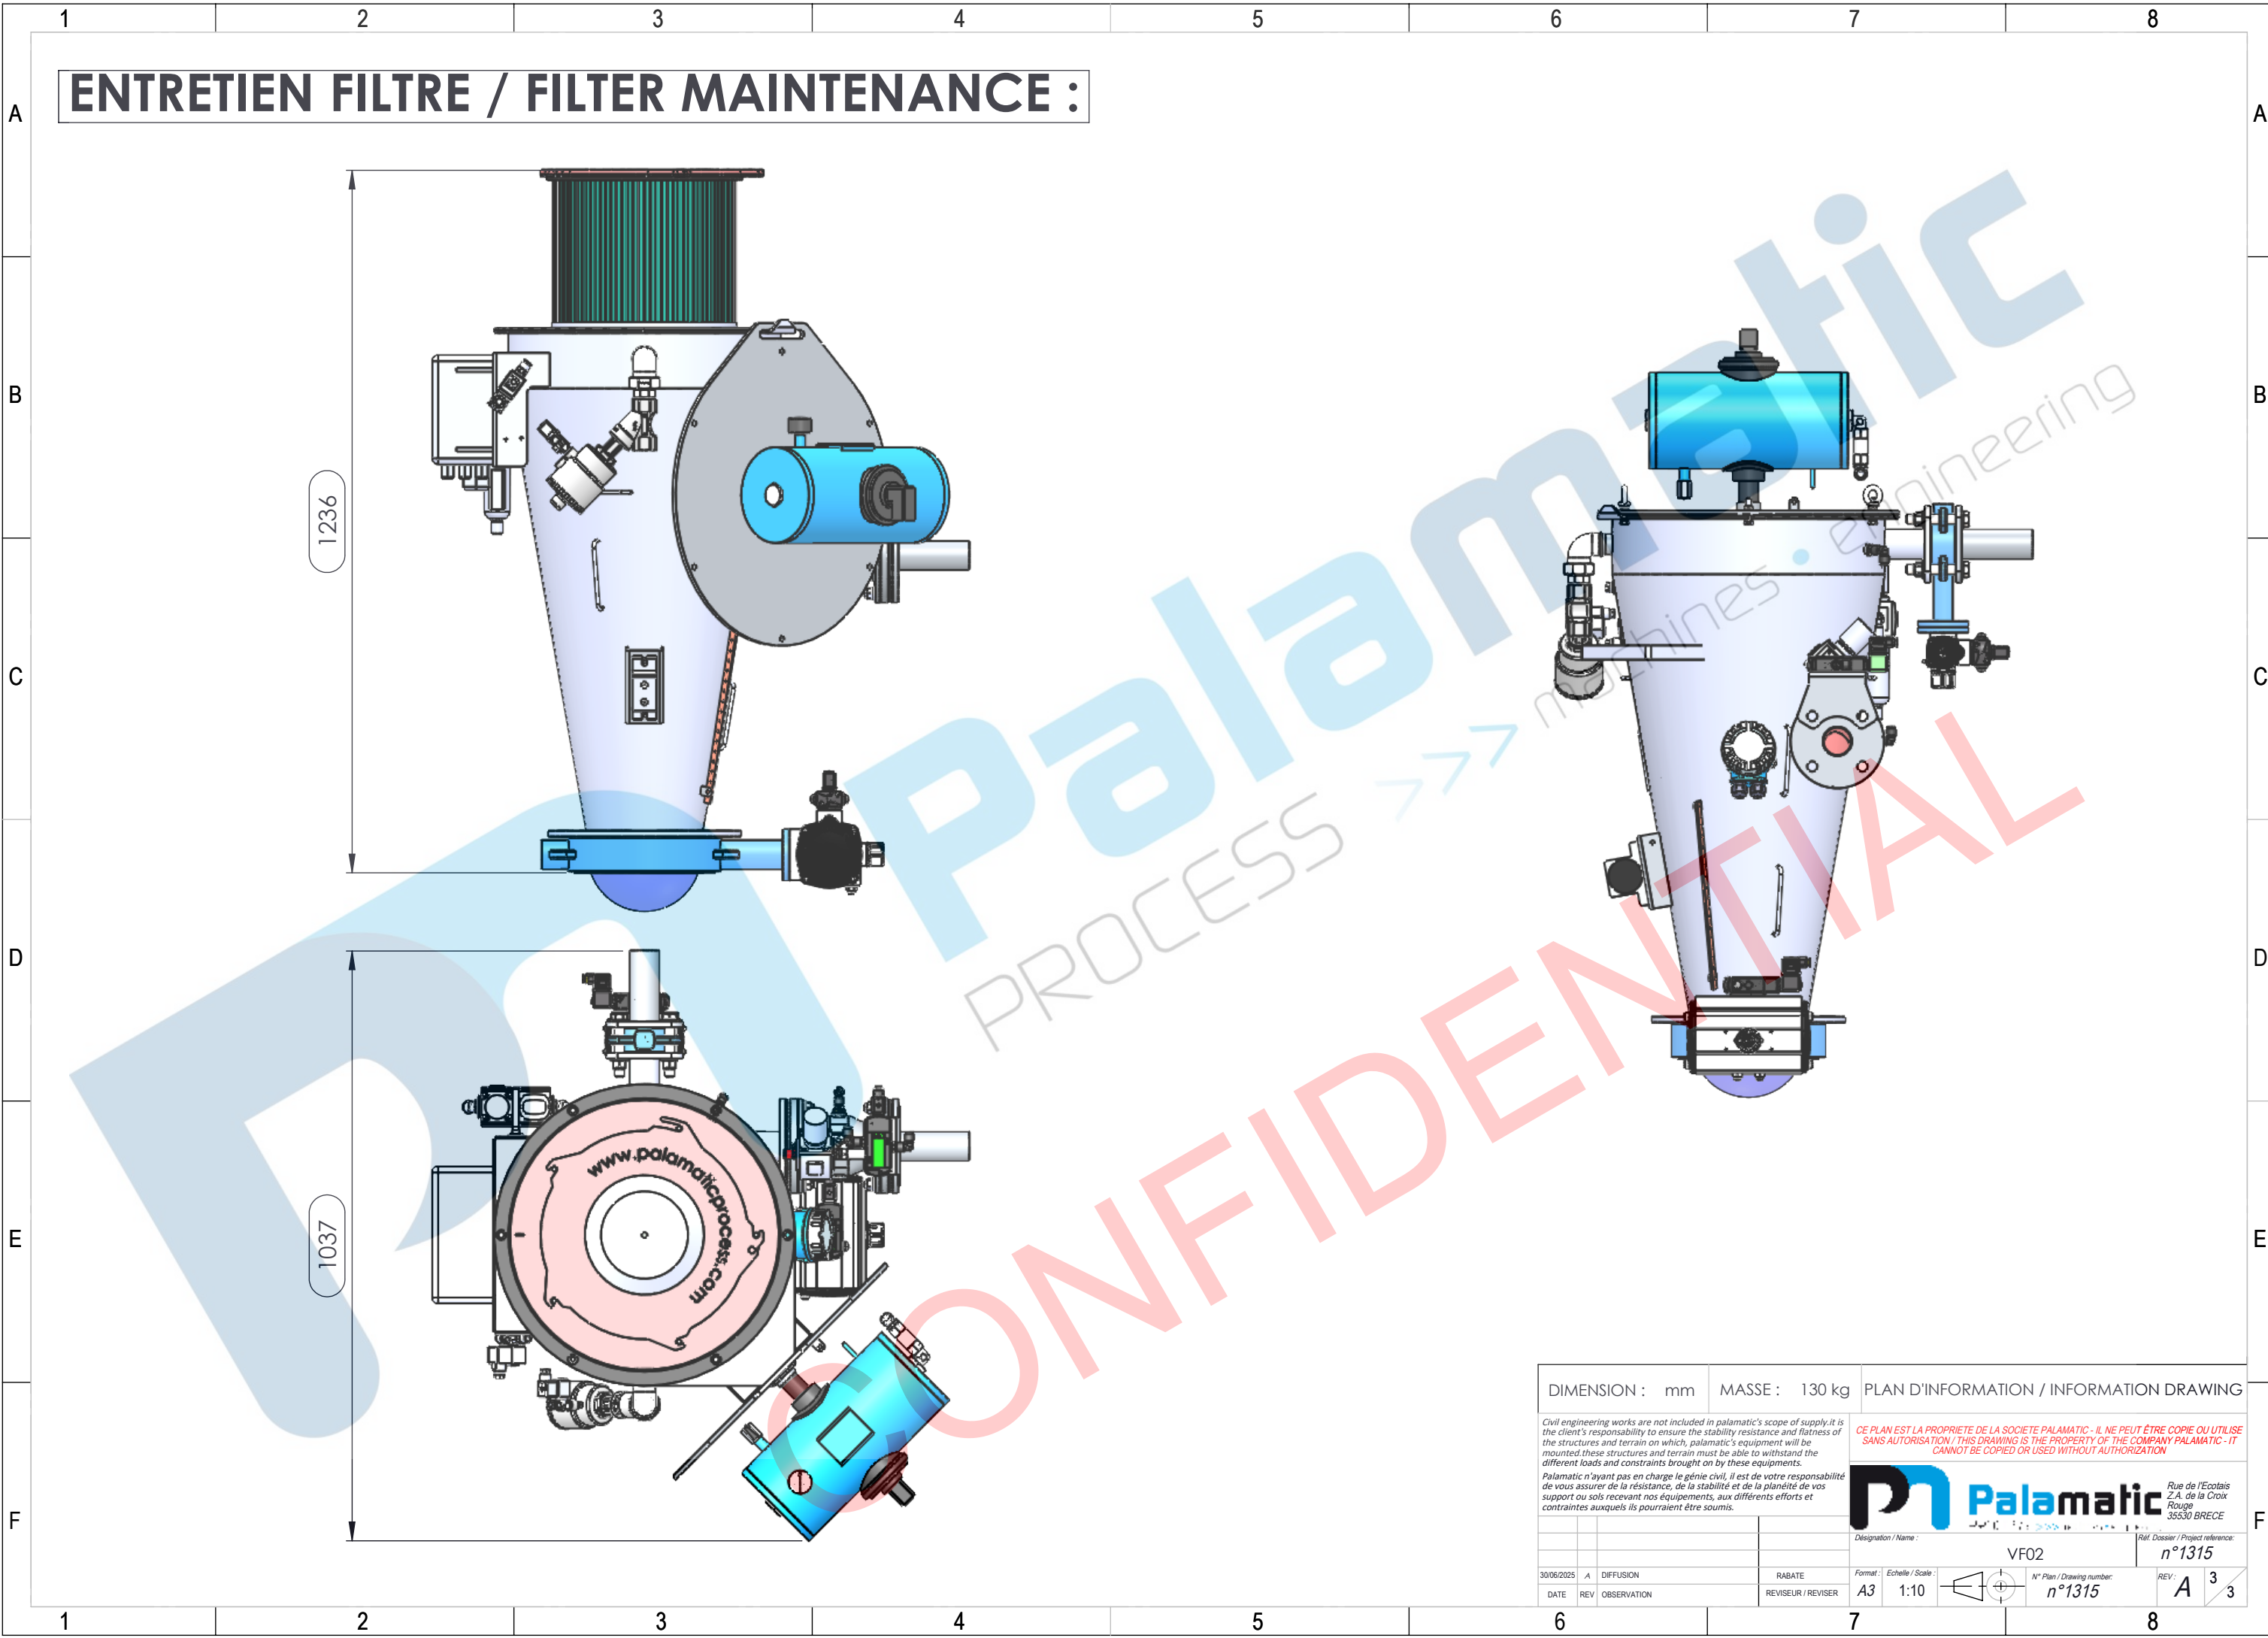

ENTRETIEN FILTRE / FILTER MAINTENANCE :

DIMENSION : mm		MASSE : 130 kg	PLAN D'INFORMATION / INFORMATION DRAWING	
Civil engineering works are not included in palamatic's scope of supply. it is the client's responsibility to ensure the stability, resistance and flatness of the structures and terrain on which, palamatic's equipment will be mounted. these structures and terrain must be able to withstand the different loads and constraints brought on by these equipments.			CE PLAN EST LA PROPRIETE DE LA SOCIETE PALAMATIC - IL NE PEUT ÊTRE COPIÉ OU UTILISÉ SANS AUTORISATION / THIS DRAWING IS THE PROPERTY OF THE COMPANY PALAMATIC - IT CANNOT BE COPIED OR USED WITHOUT AUTHORIZATION	
Palamatic n'ayant pas en charge le génie civil, il est de votre responsabilité de vous assurer de la résistance, de la stabilité et de la planéité de vos supports ou sols recevant nos équipements, aux différents efforts et contraintes auxquels ils pourraient être soumis.				
30/06/2025		A	DIFFUSION	RABATE
DATE		REV	OBSERVATION	REVISER / REVISER
		VF02		n°1315
		Format : Echelle / Scale :		N° Plan / Drawing number :
		A3 1:10		n°1315
				REV: A 3 3